



CENTRO DE VISITANTES - PLANTAS

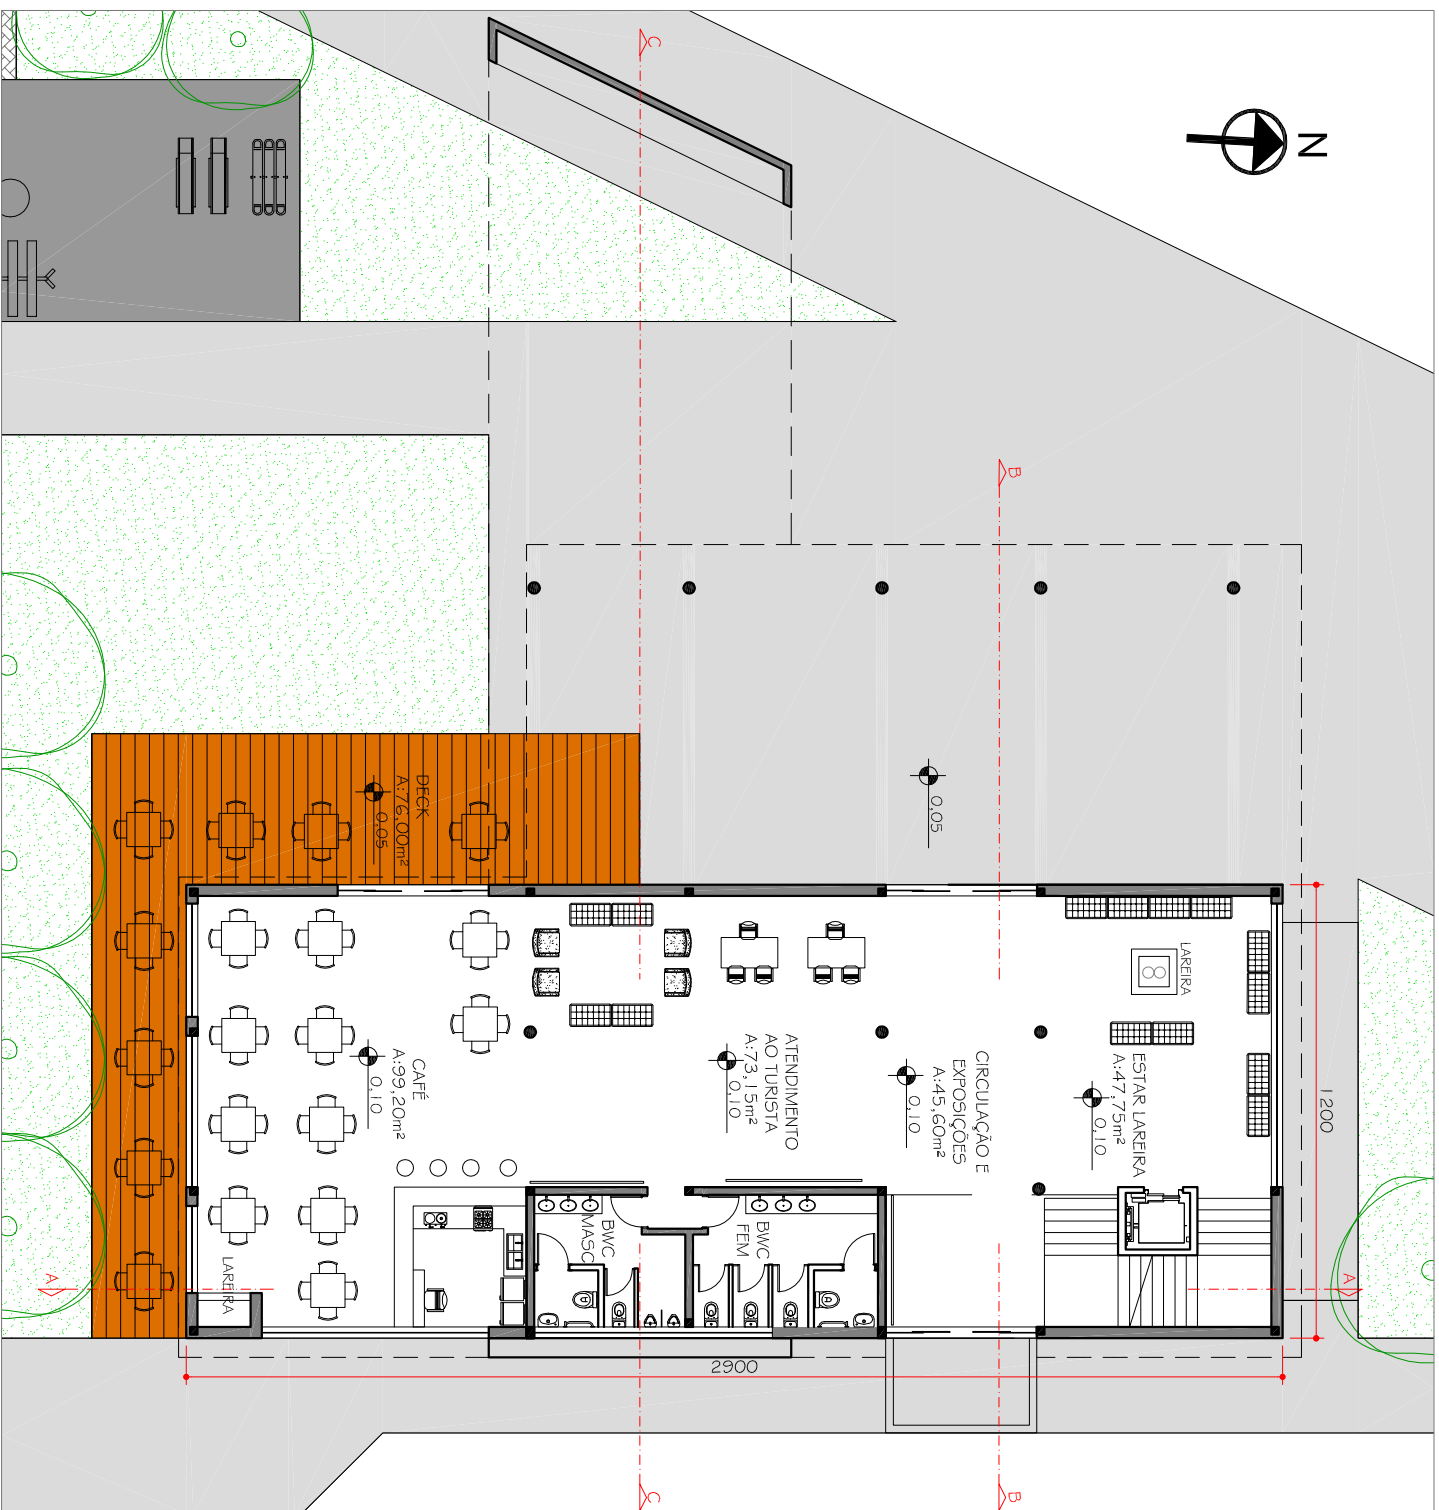

PLANTA BAIXA TÉRREO
ESC:1:200

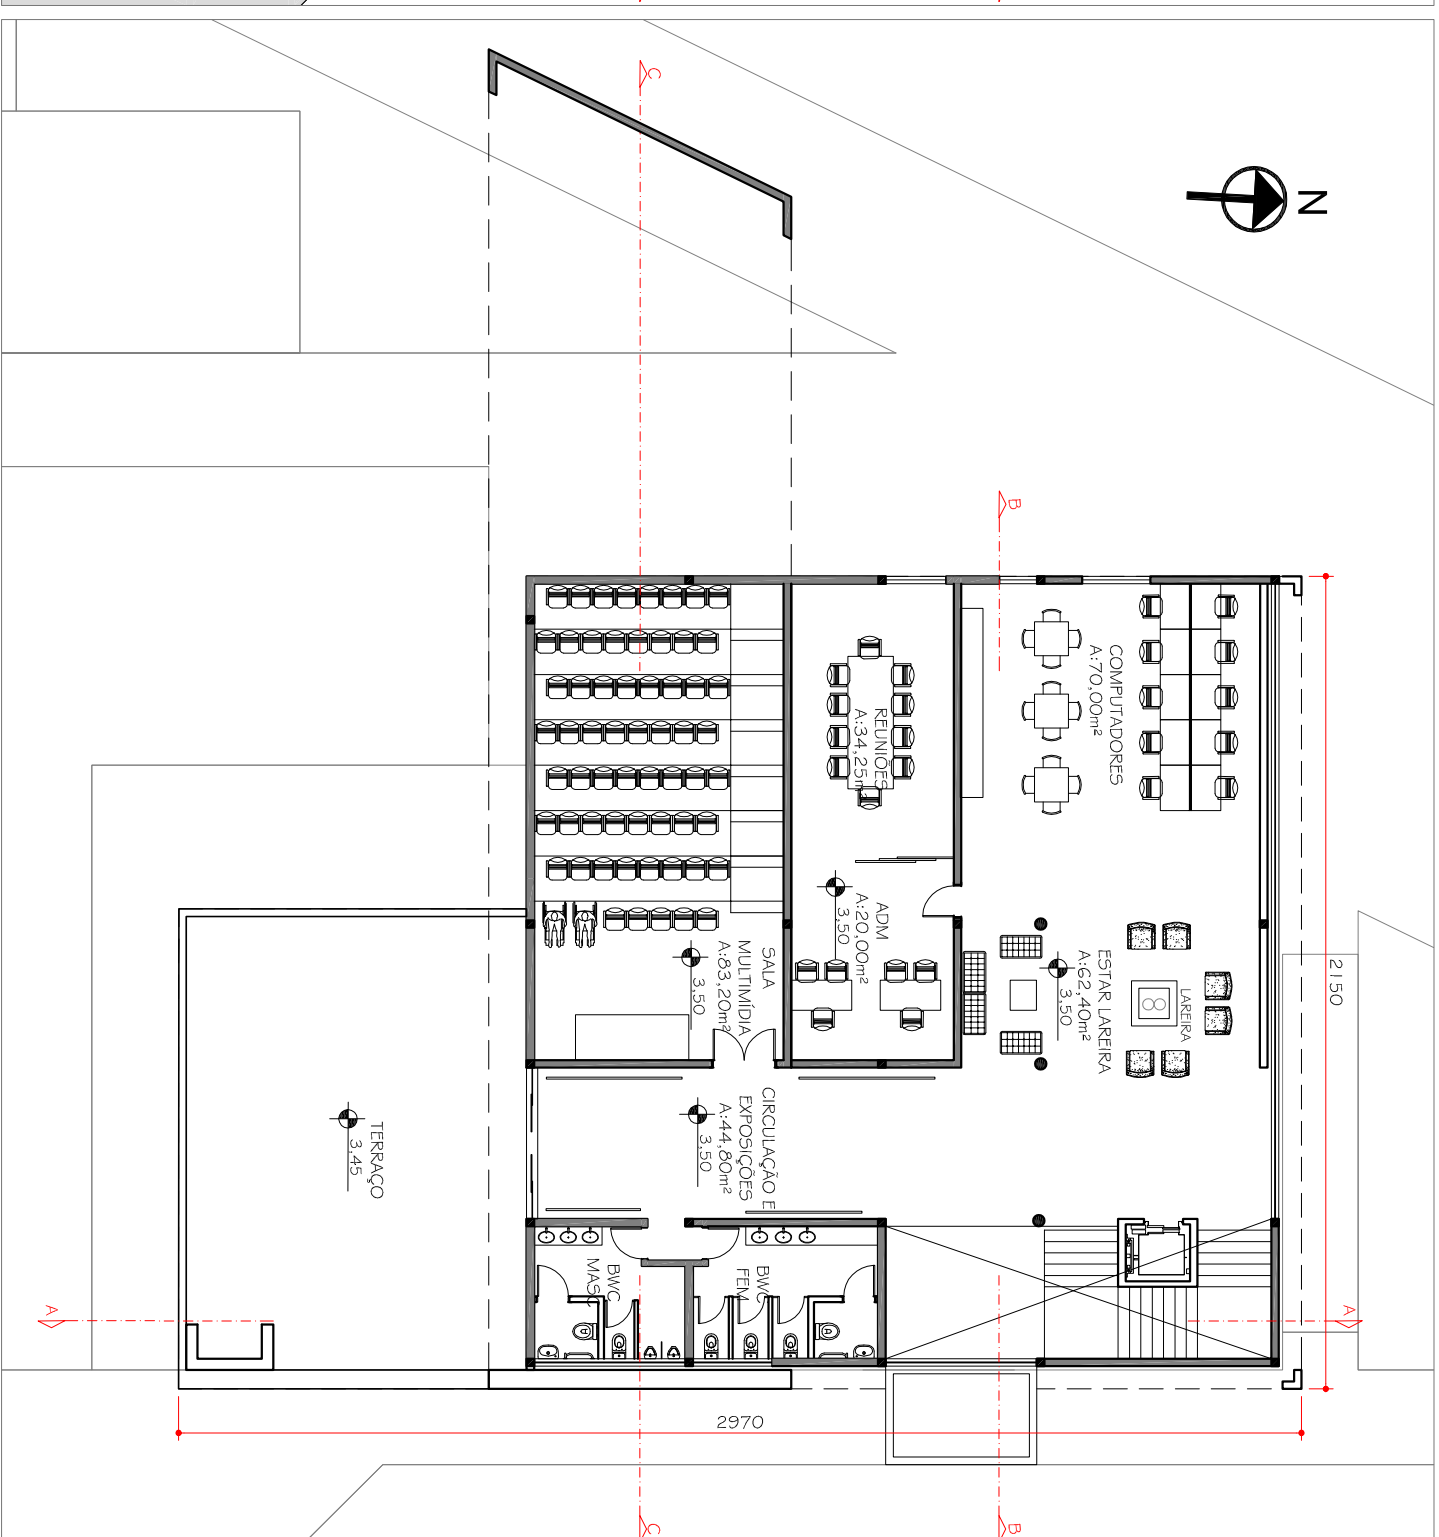

PLANTA BAIXA SUPERIOR
ESC:1:200