


TERMINAL TURÍSTICO PEDRA FURADA - PLANTAS

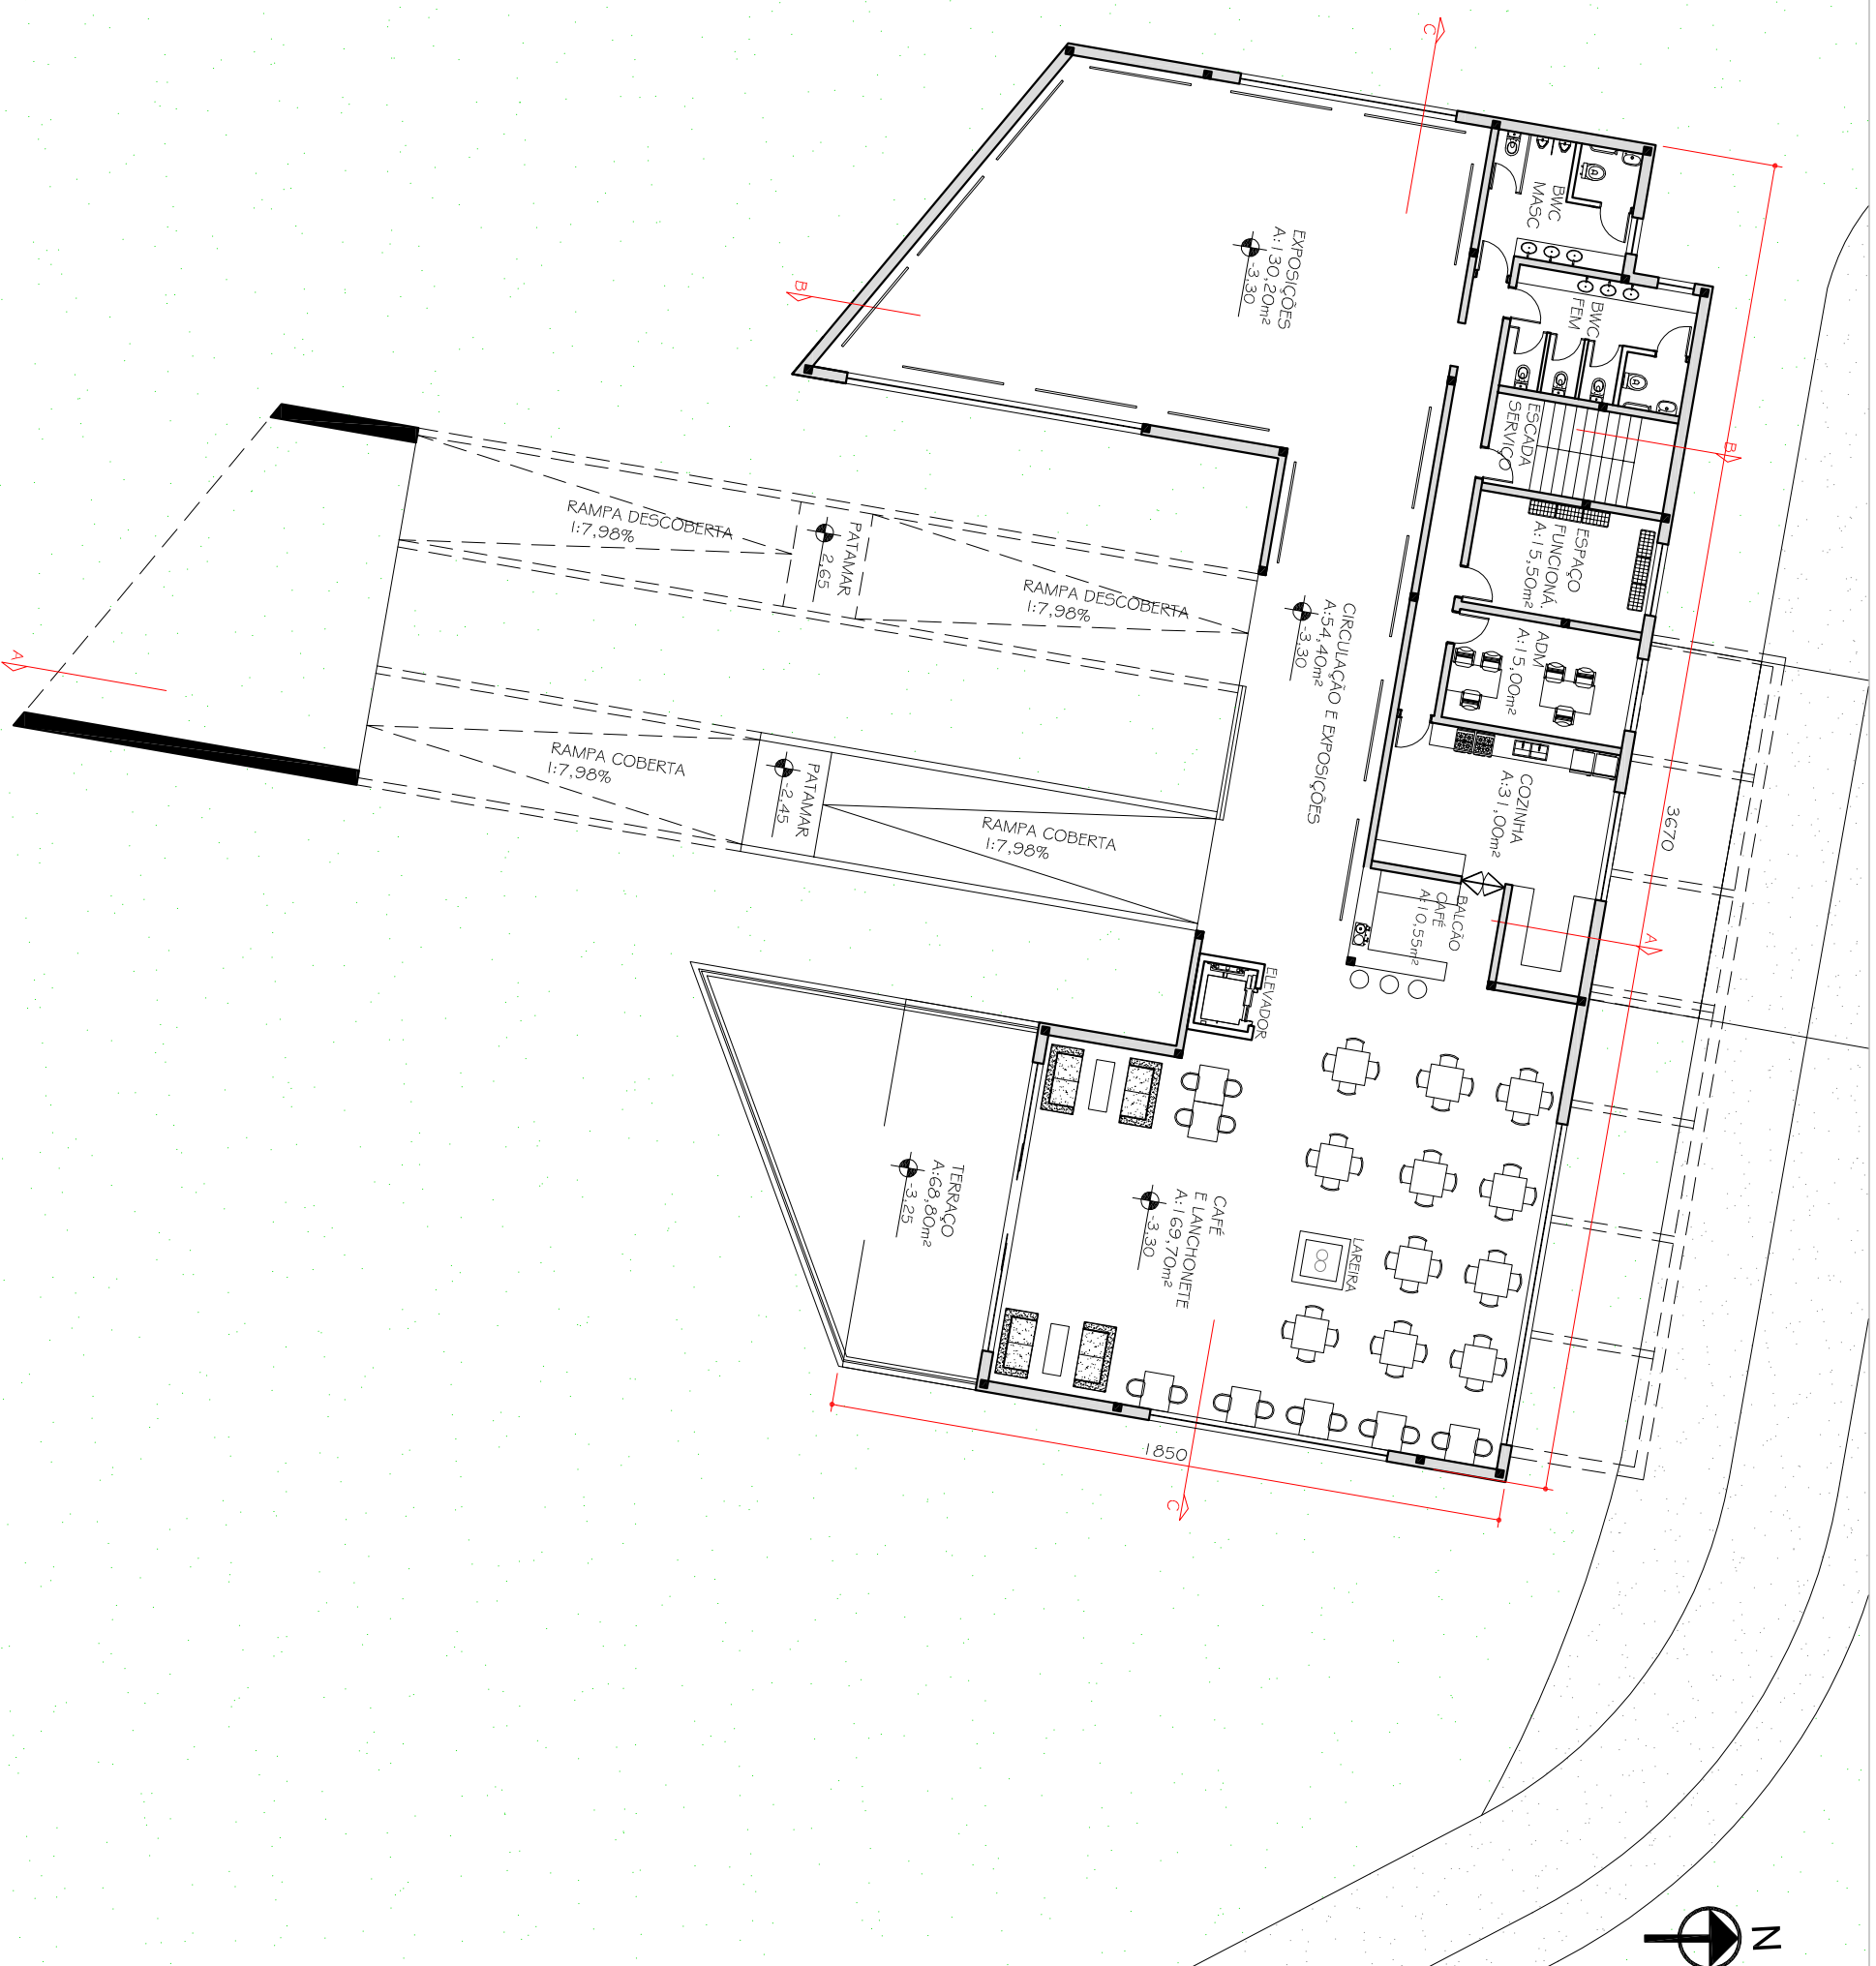

PLANTA BAIXA INFERIOR

ESC: 1:200