



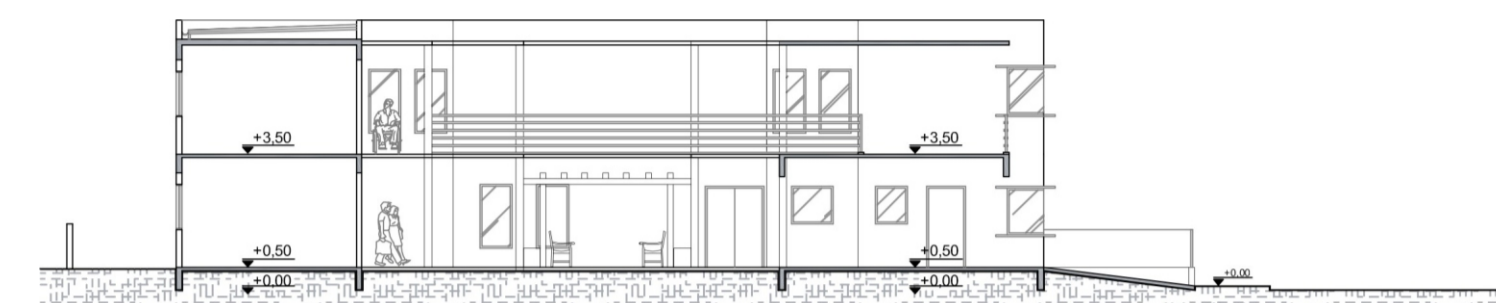


CORTE AA
Escala: 1/200




CORTE BB
Escala: 1/200

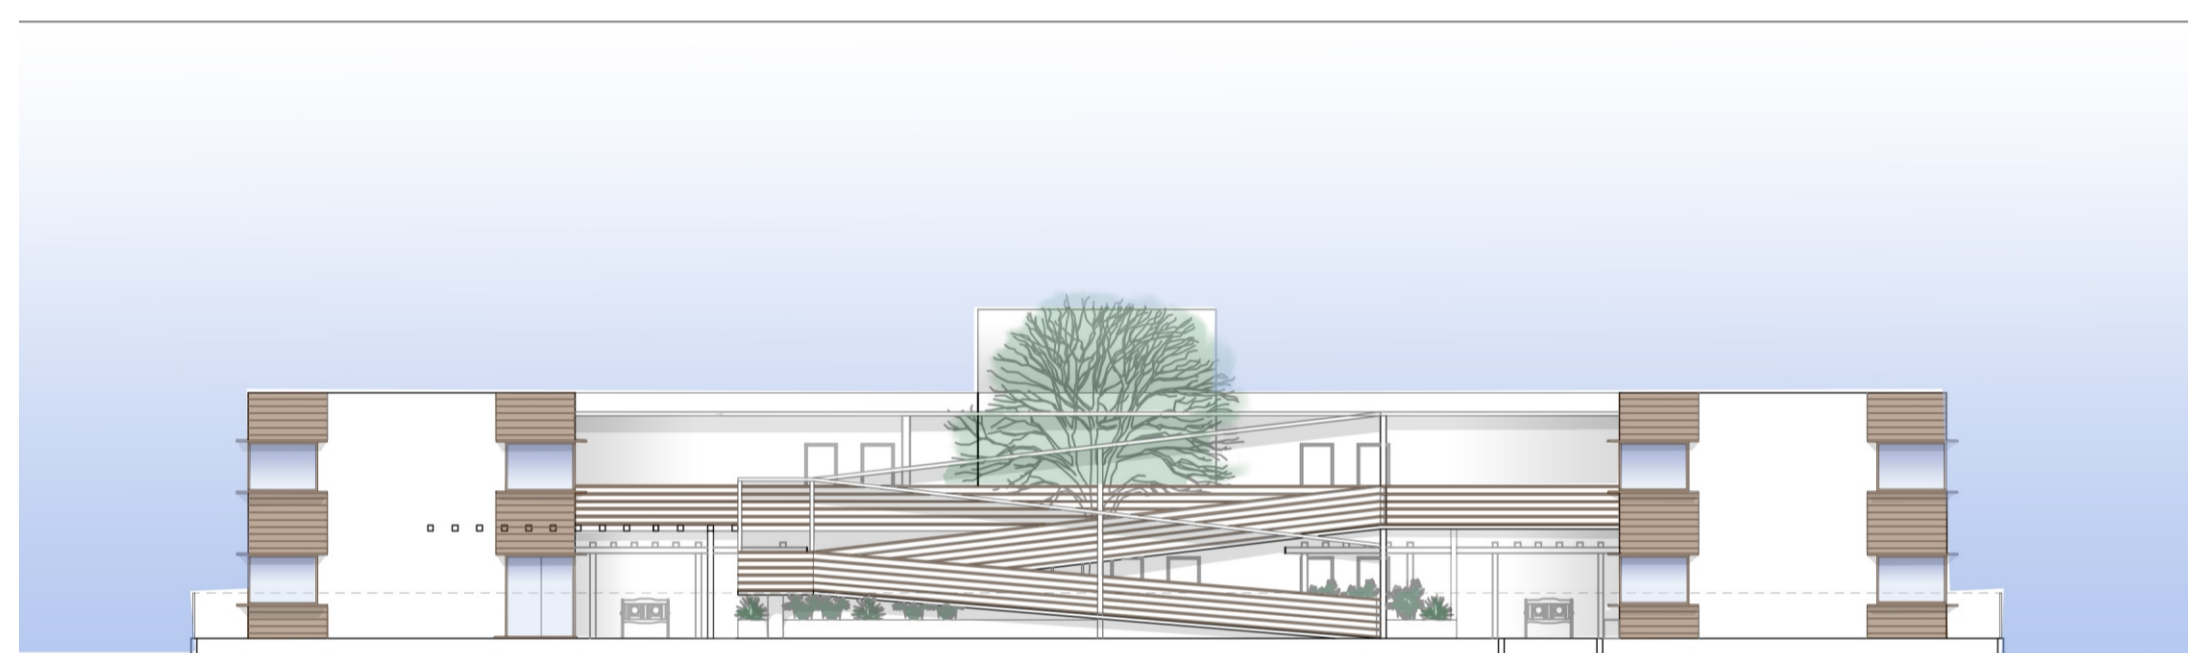


FACHADA - RUA MTO. VESPASIANO SOUZA
Escala: 1/200

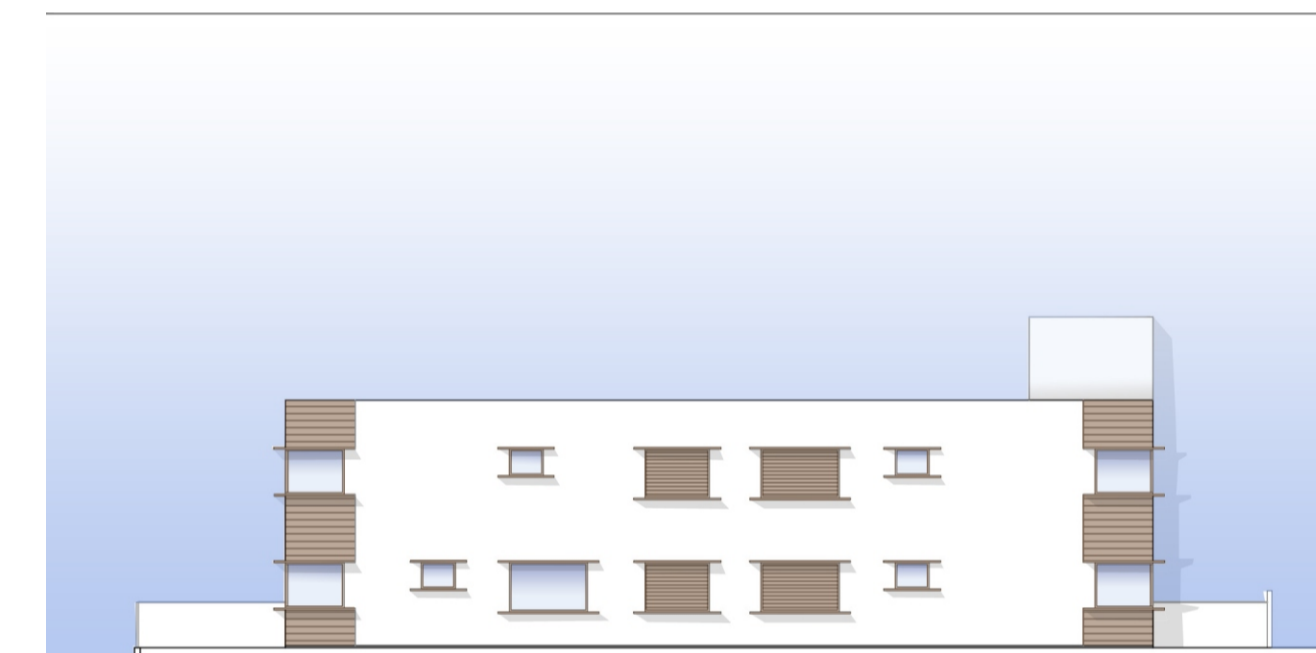

FACHADA LATERAL DIREITA
Escala: 1/200

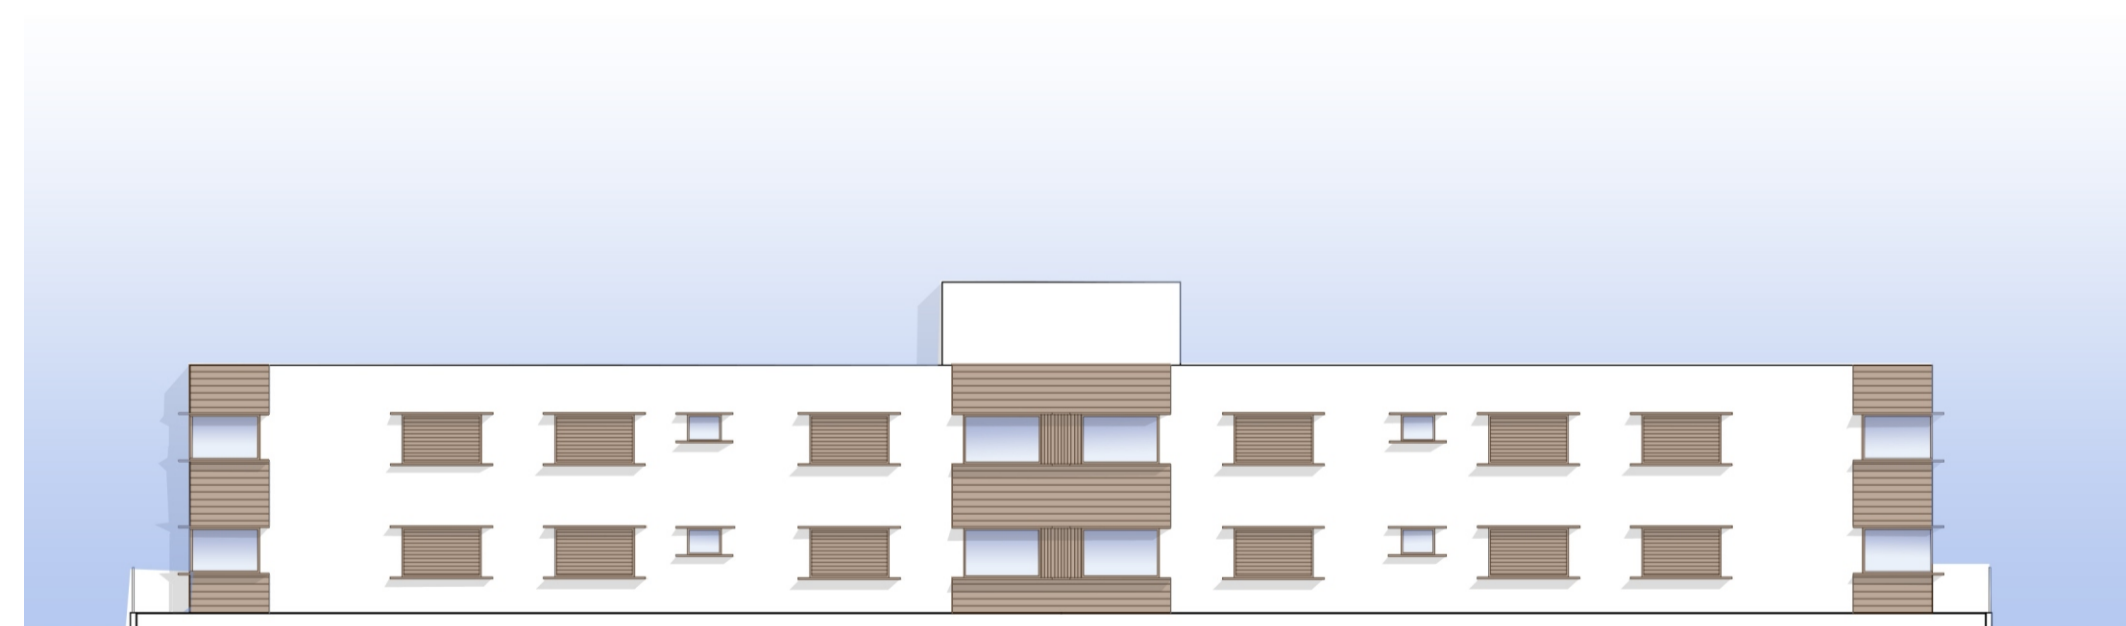

FACHADA FUNDOS
Escala: 1/200

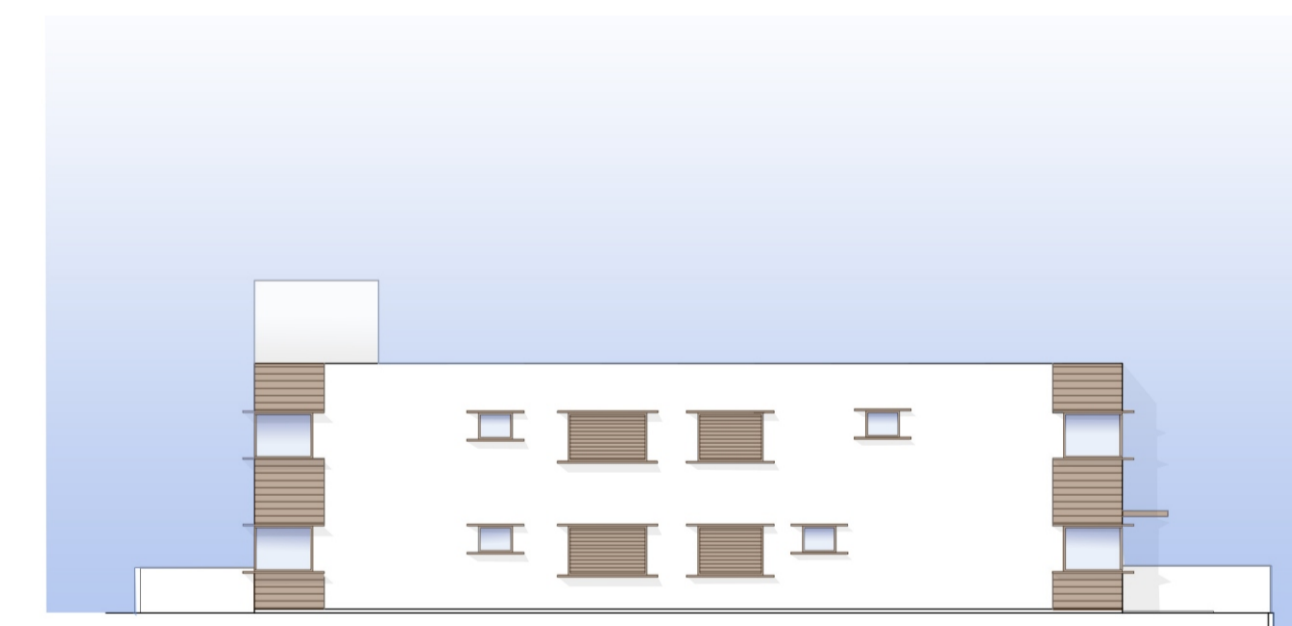

FACHADA LATERAL ESQUERDA
Escala: 1/200

Cortes e Fachadas - Edifício 2