




FACHADA SUL

escala 1:250




FACHADA NORTE

escala 1:250

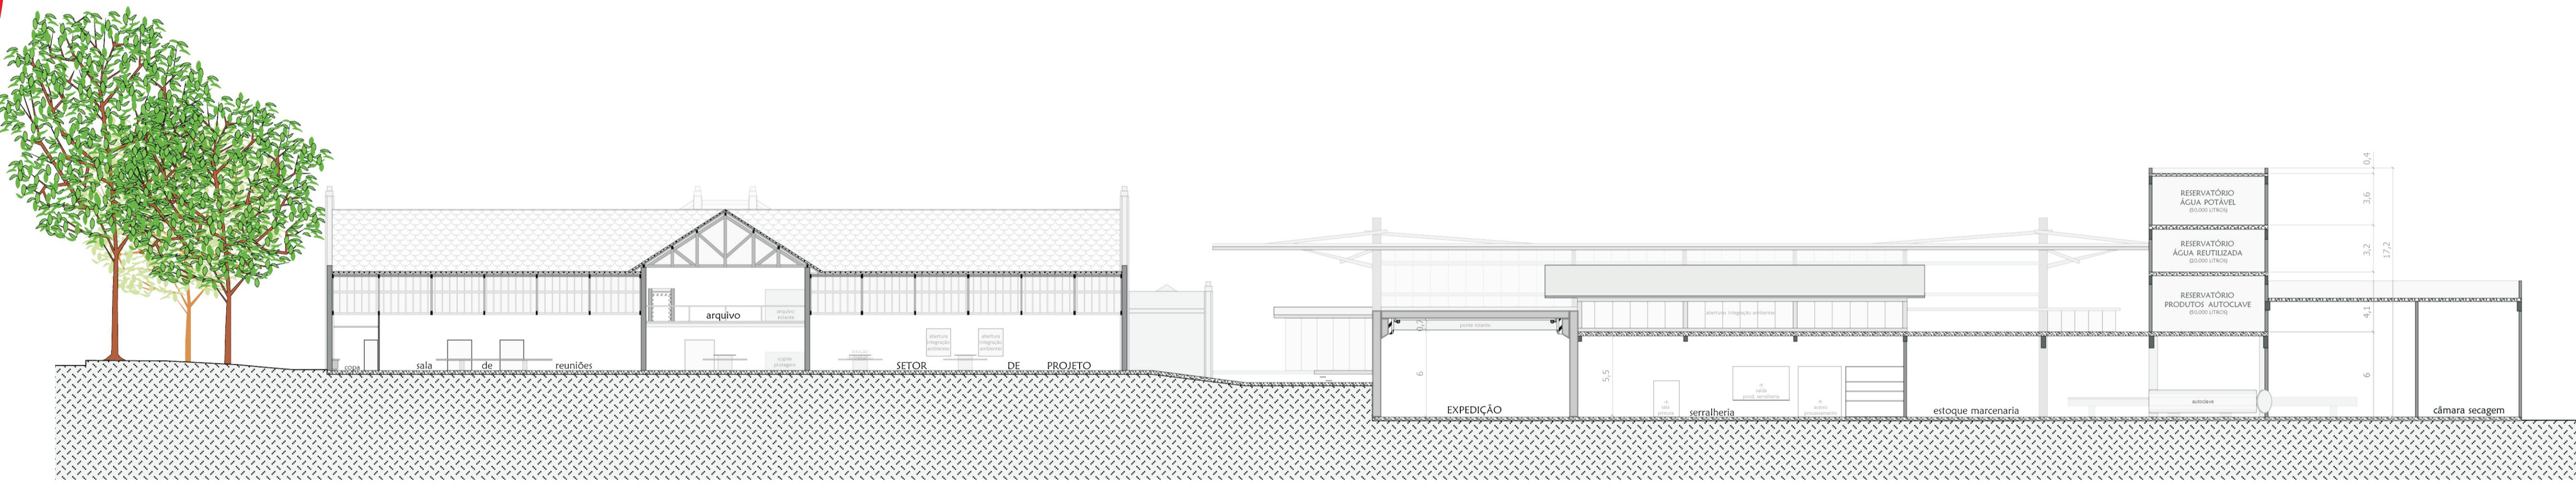

CORTE D escala 1:250

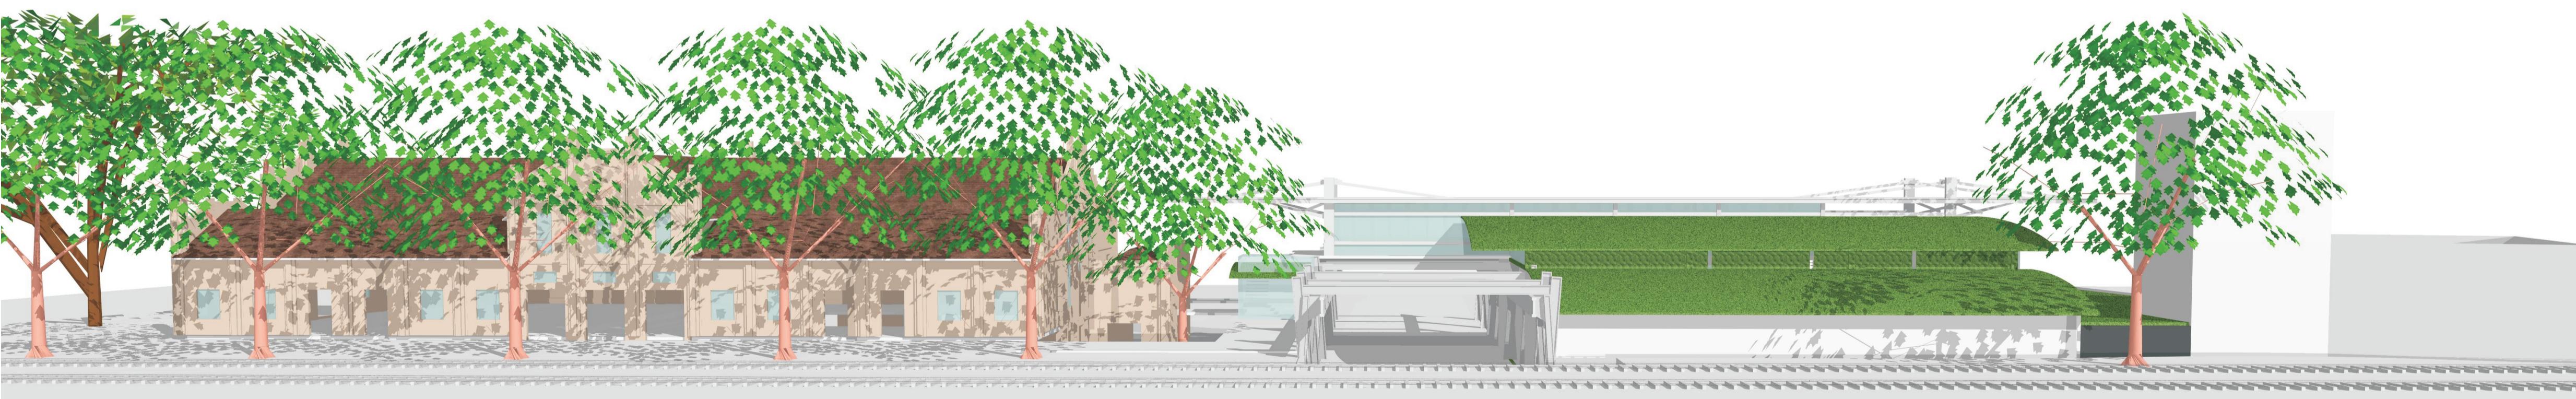

FACHADA LESTE

escala 1:250