


Planta Baixa Térreo
Esc. 1/250

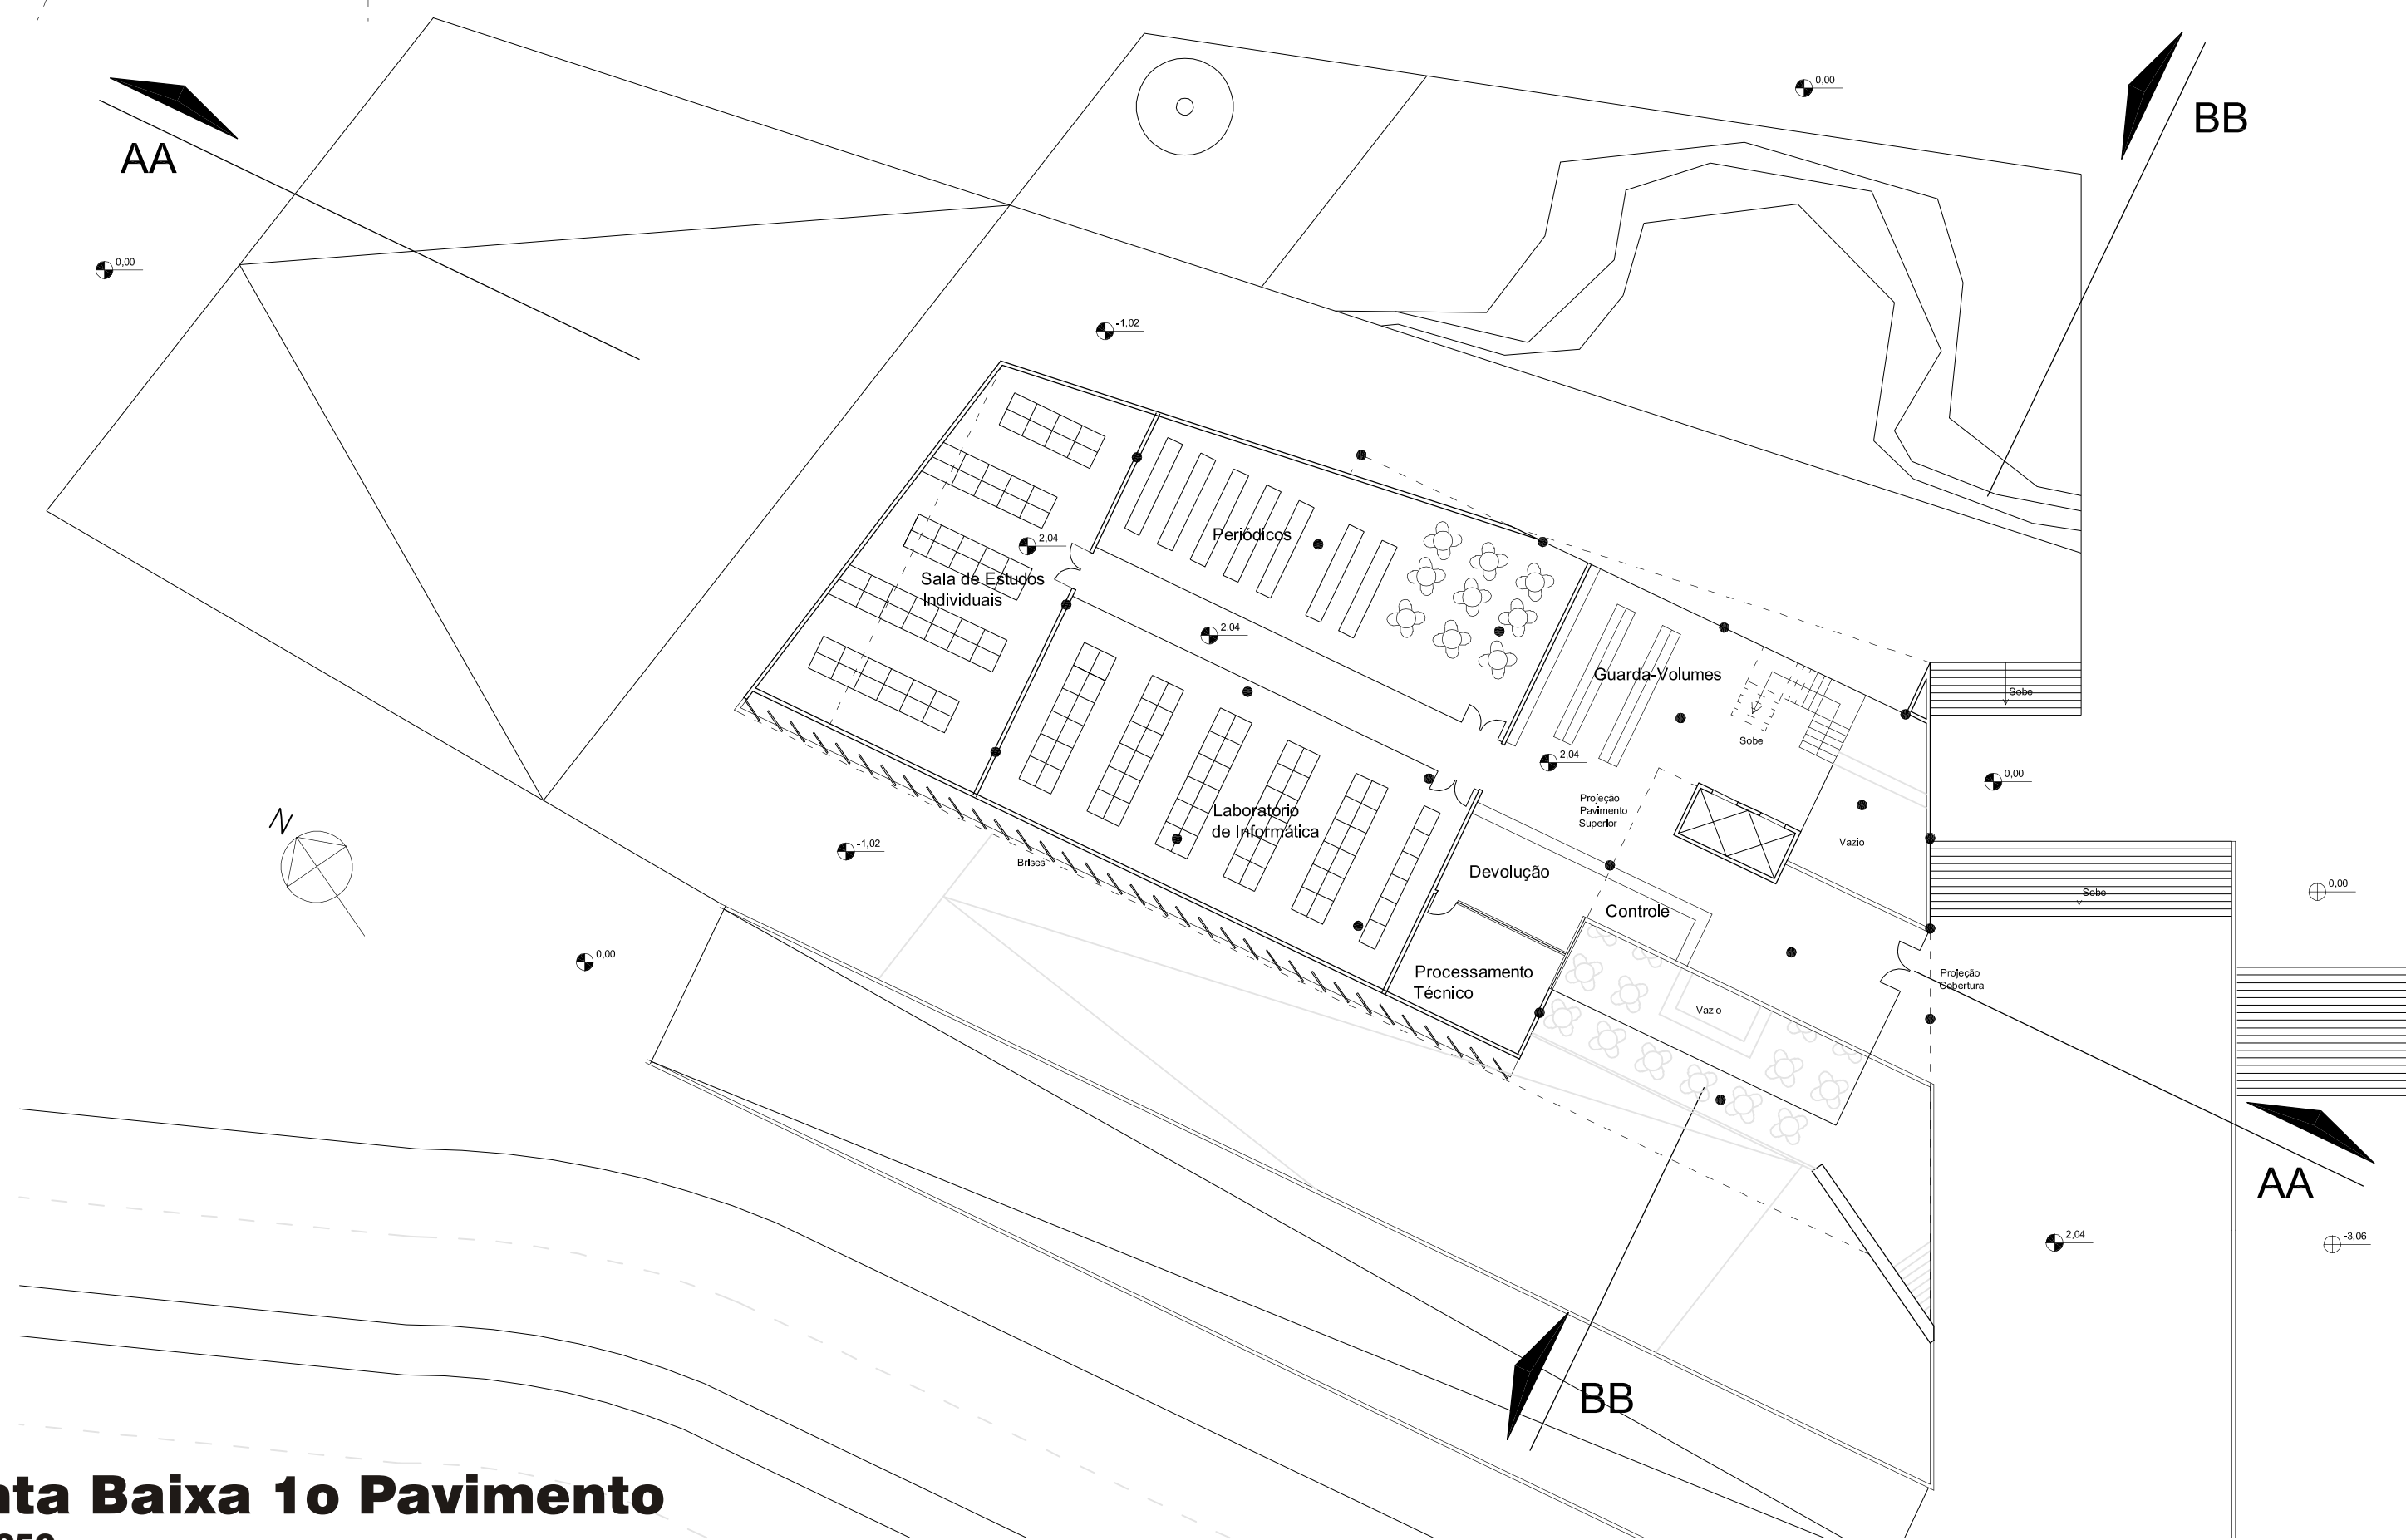

Planta Baixa 1o Pavimento
Esc. 1/250

Mercado Cultural

Aluno: Gilson Fernandes Pacheco Júnior 9623121-1

Orientador: Luís Roberto Marques da Silveira