


SECCÃO AA'  
esc.: 1/250

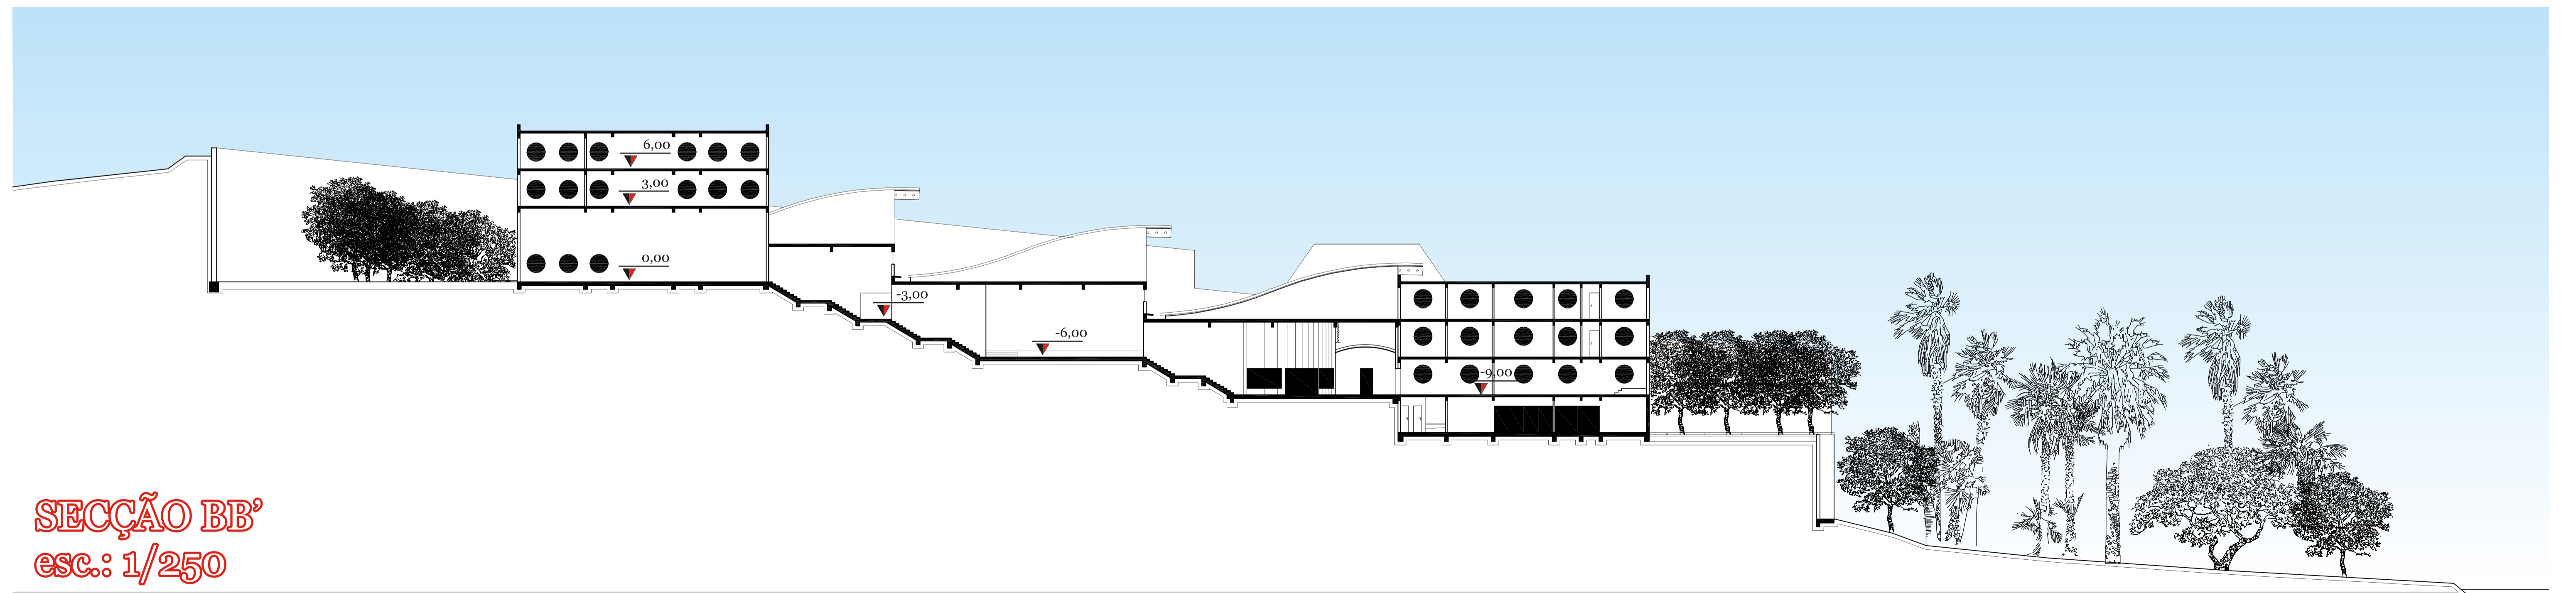

SECCÃO BB'  
esc.: 1/250