


Corte CC
Esc: 1/200

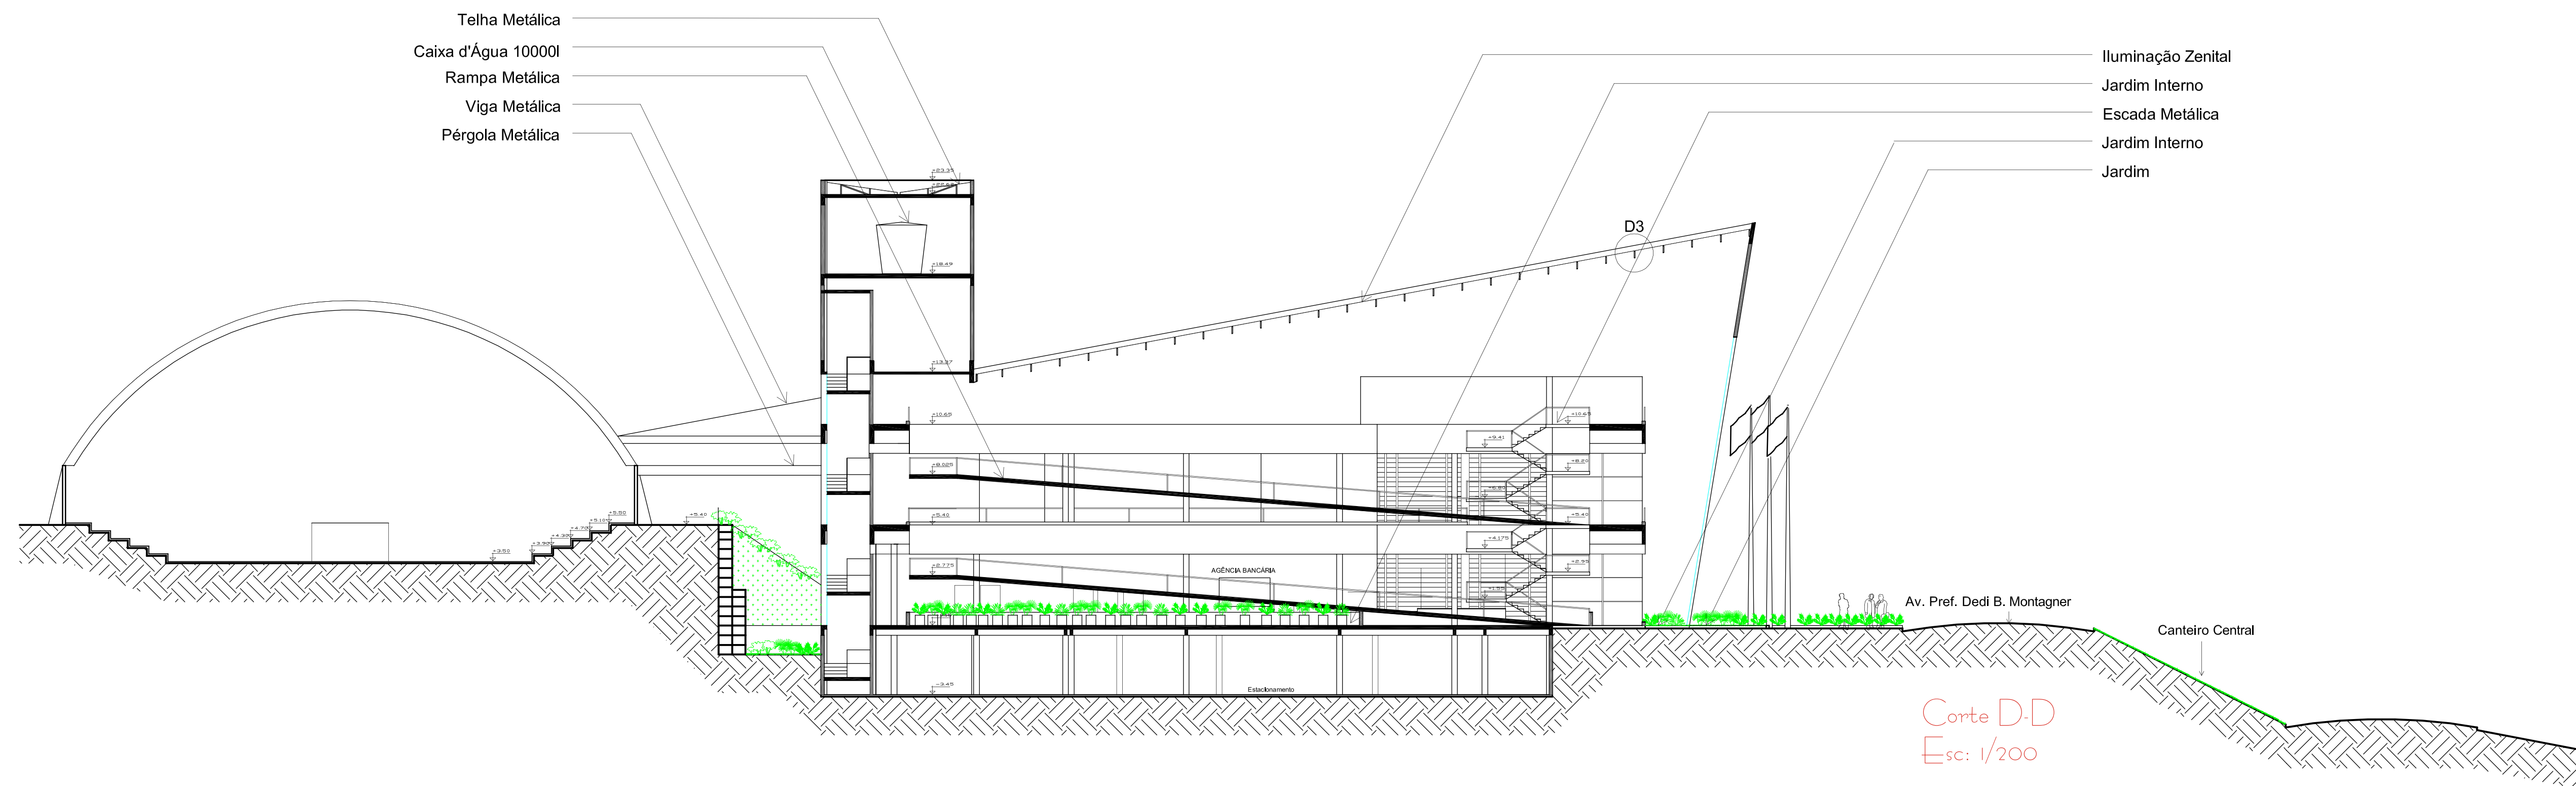

Corte D-D
Esc: 1/200

6

Centro Administrativo Municipal Dois Vizinhos - PR